



aria  
savona

location & eventi

via savona, 43 milano  
mob +39 347 7816674  
[www.ariasavona.com](http://www.ariasavona.com)



aria  
savona

location & eventi

via savona, 43 milano  
mob +39 347 7816674  
www.ariasavona.com




aria  
savona


location & eventi

via savona, 43 milano  
mob +39 347 7816674  
www.ariasavona.com

## PIANTA PIANO TERRA

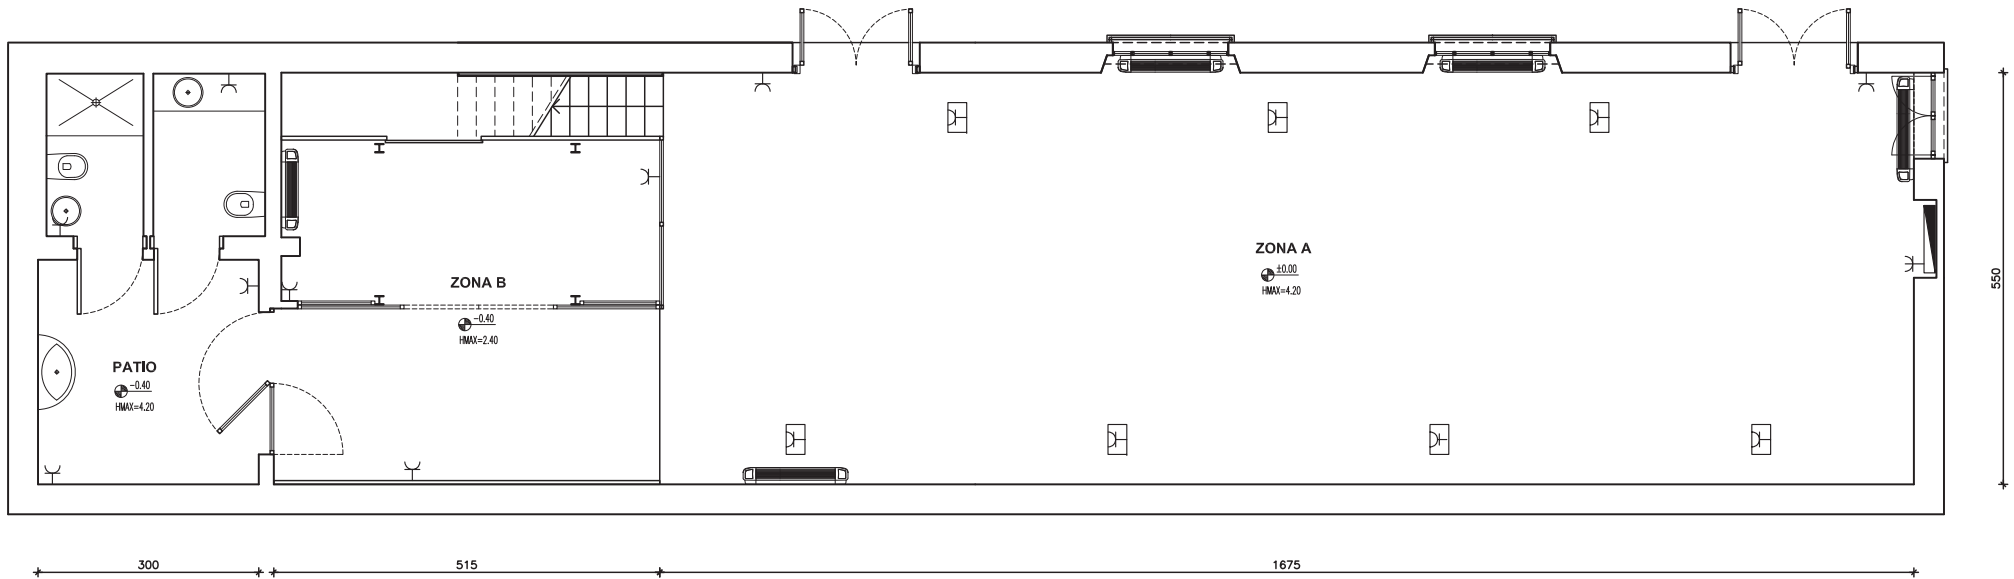

## PIANTA PIANO SOPPALCO

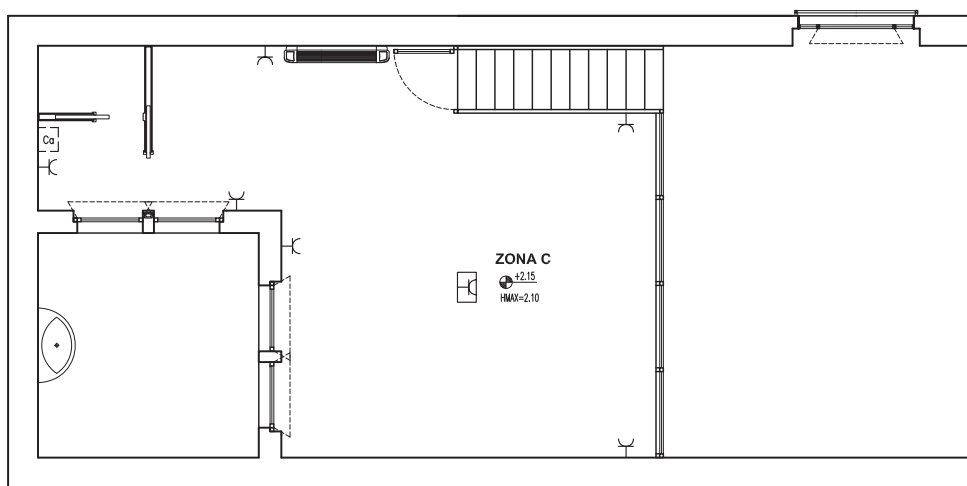

Scala 1:100







### Superfici

ZONA A	90 mq.
ZONA B	25 mq.
ZONA C	35 mq.
PATIO	9 mq.

### Commodities

accesso carico/scarico  
trifase 10 kw  
impianto luci su binario  
climatizzazione  
Internet fibra wi-fi
 
### Legenda

-  presa pavim. 220v
-  presa parete 220v
-  presa parete 380v
-  caldaia
-  quadro elettrico
-  ventilconvettore



**aria**  
**savonia**

location & eventi  
via savona, 43  
20144 milano  
mob +39 347 7816674  
www.ariasavona.com