

aria
savonia

location & eventi

via savona, 43 milano
mob +39 347 7816674
www.ariasavona.com



aria
savona

location & eventi

via savona, 43 milano
mob +39 347 7816674
www.ariasavona.com




aria
savonia


location & eventi

via savona, 43 milano
mob +39 347 7816674
www.ariasavona.com

PIANTA PIANO TERRA

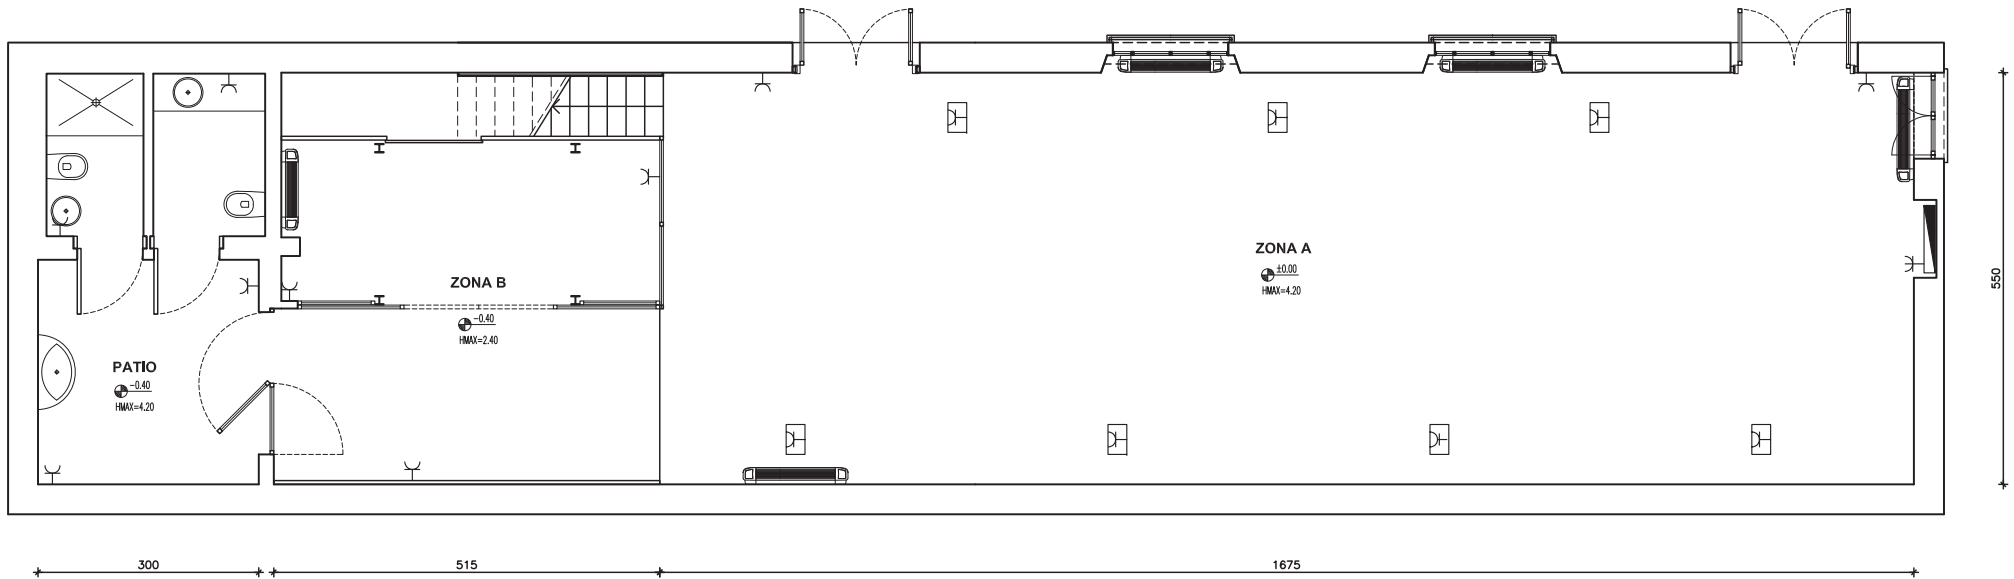

PIANTA PIANO SOPPALCO

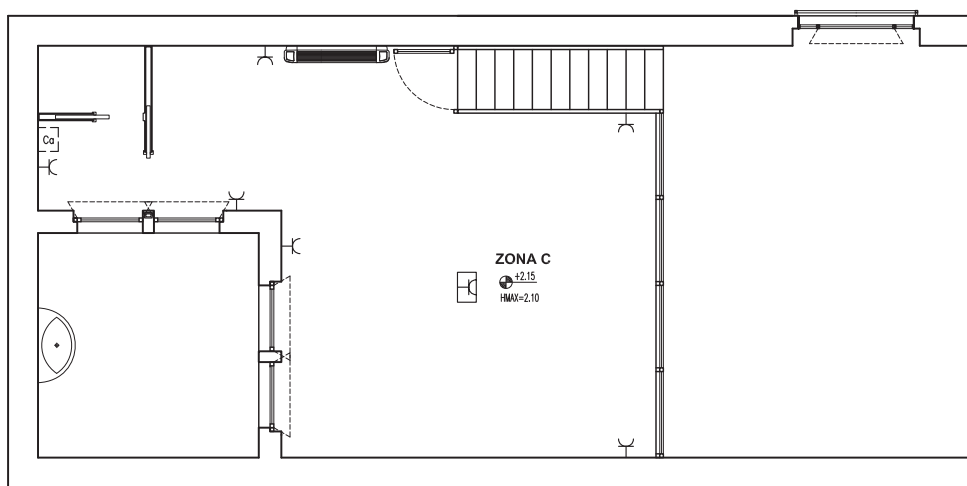

Scala 1:100

Superfici

ZONA A	90 mq.
ZONA B	25 mq.
ZONA C	35 mq.
PATIO	9 mq.

Commodities

accesso carico/scarico
trifase 10 kw
impianto luci su binario
climatizzazione
Internet fibra wi-fi

Legenda

- presa pavim. 220v
- presa parete 220v
- presa parete 380v
- caldaia
- quadro elettrico
- ventilconvettore



aria
savonia

location & eventi
via savona, 43
20144 milano
mob +39 347 7816674
www.ariasavona.com